


Grassy meadow
to extend to
fence line

Bounds to be no higher than
0.7m at highest point and
moved forward from fence to
give at least 4m of
clear space to
residents' fences.

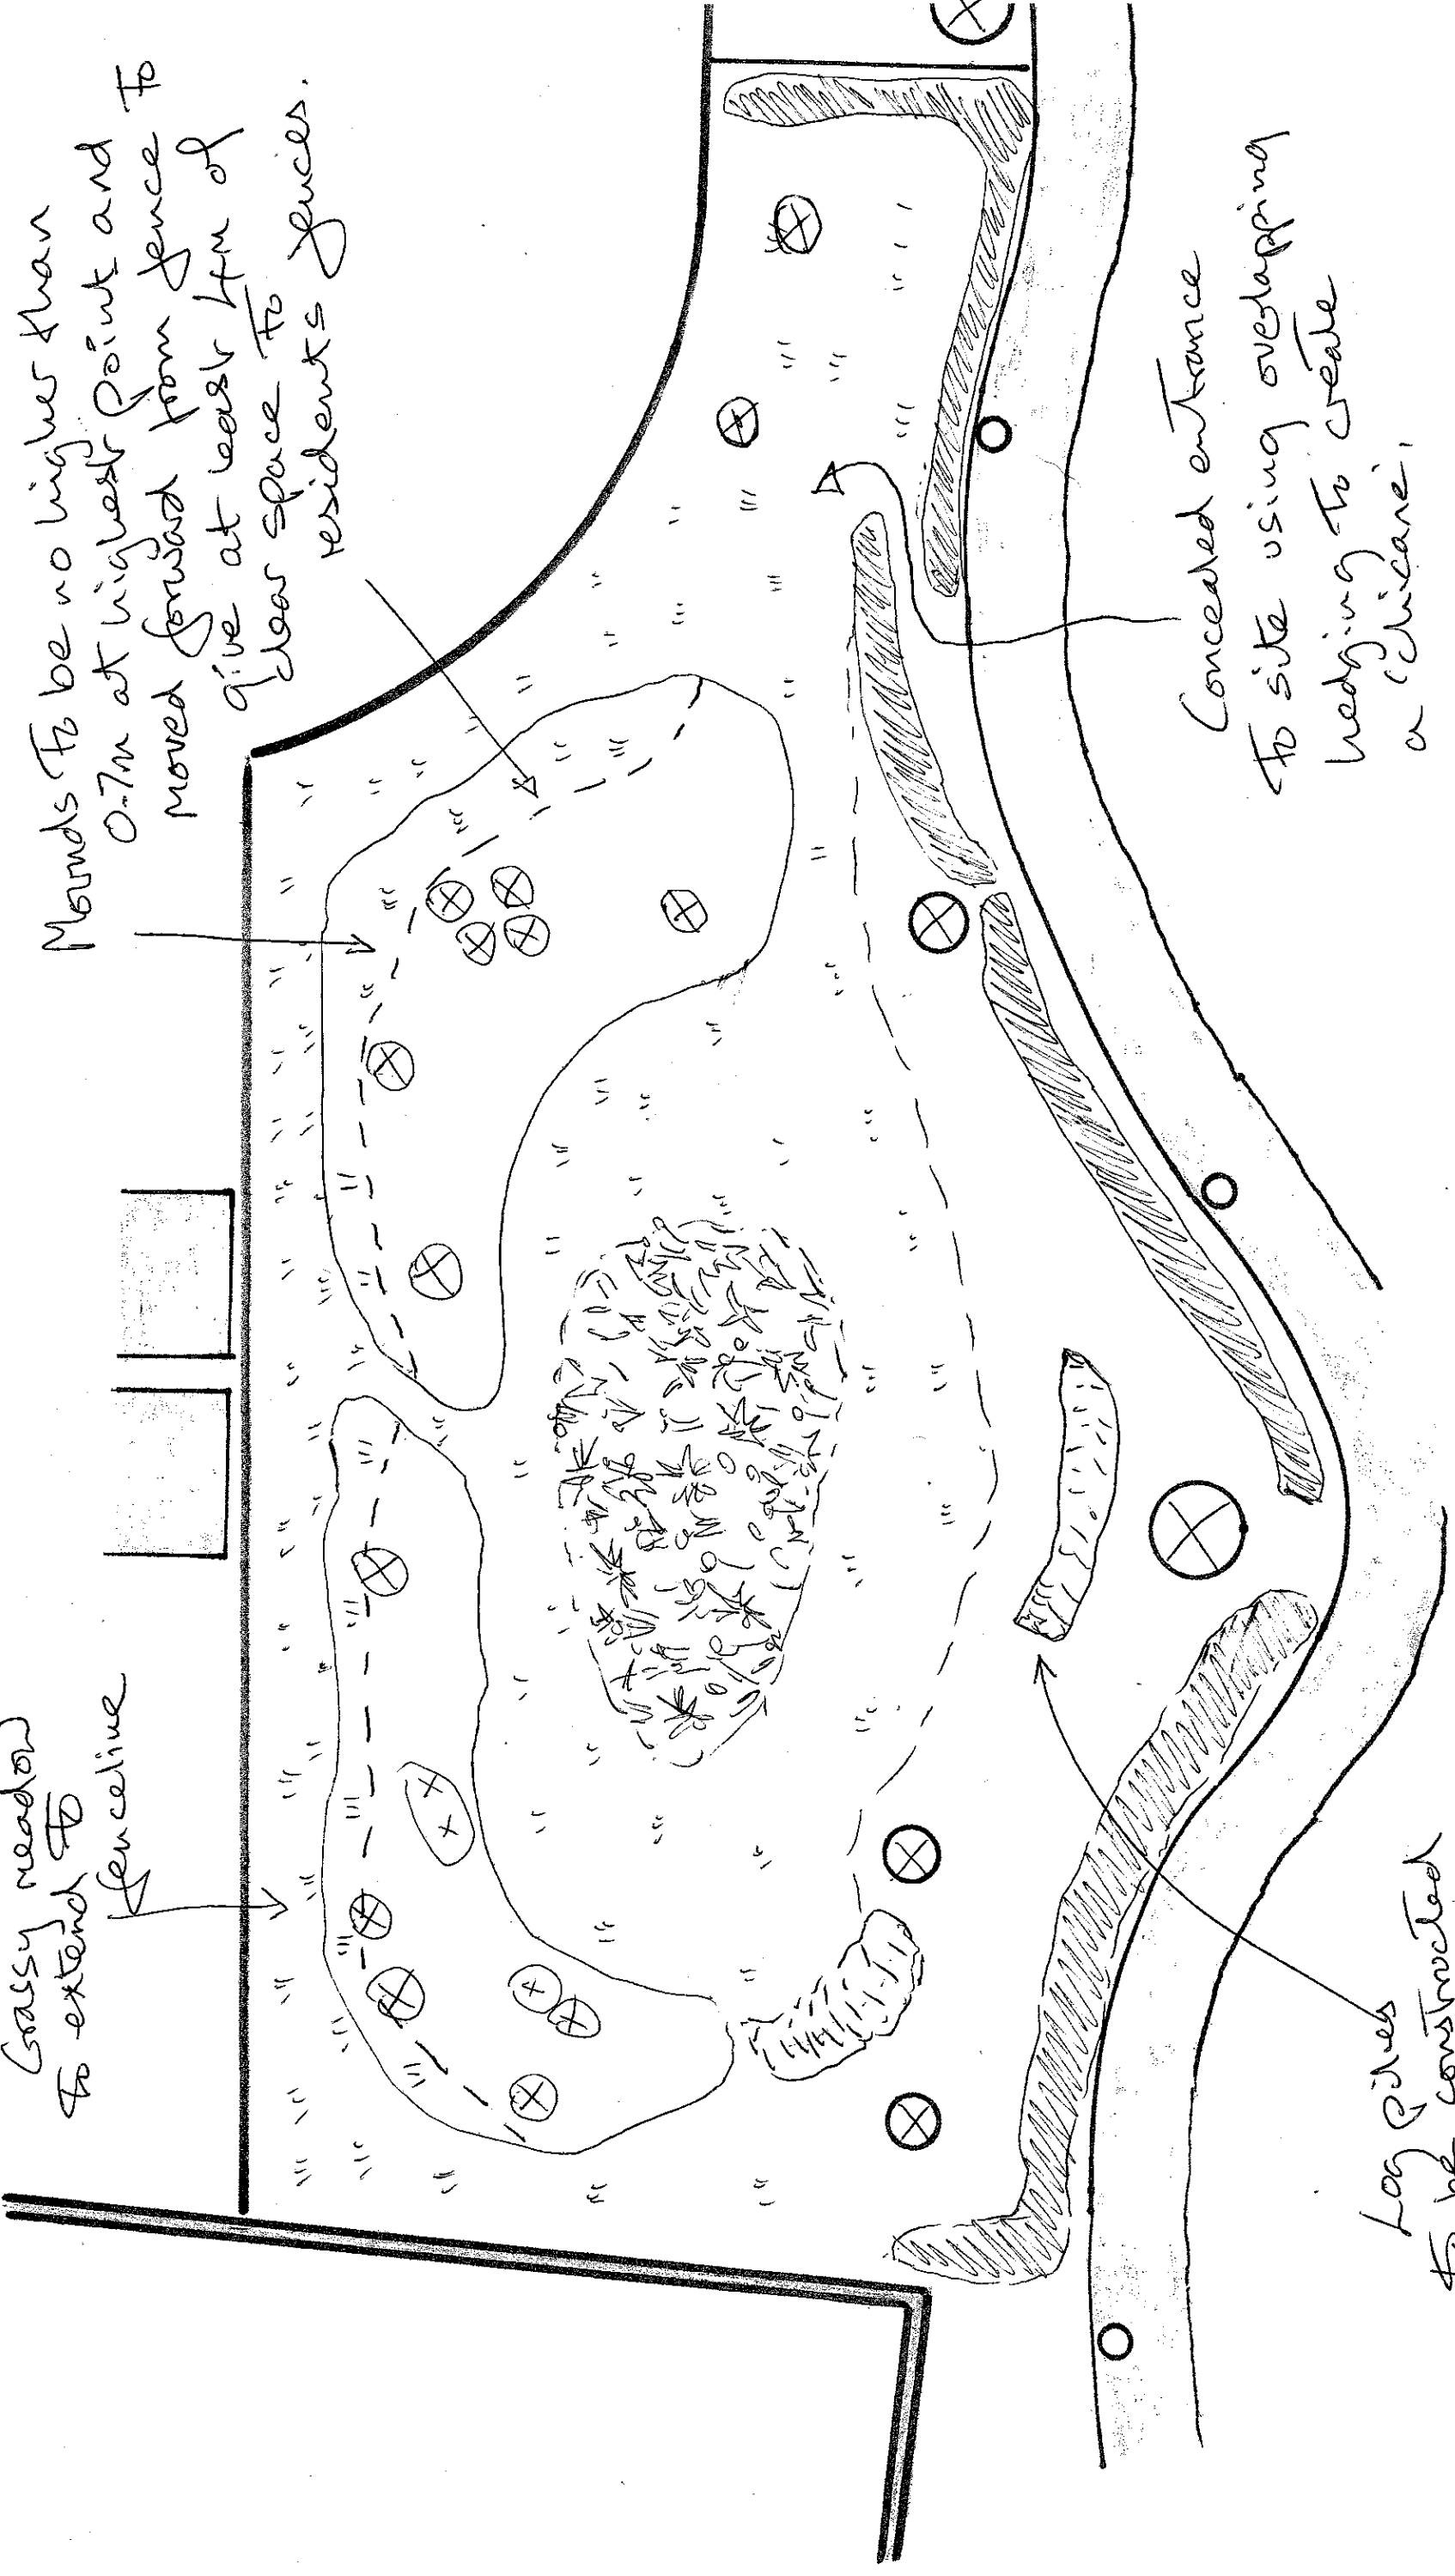

Concealed entrance
to site using overlapping
wedging to create
a 'chicané'

Log piles
to be constructed
from found 'brush'
material found in
adjoining woodland

S